


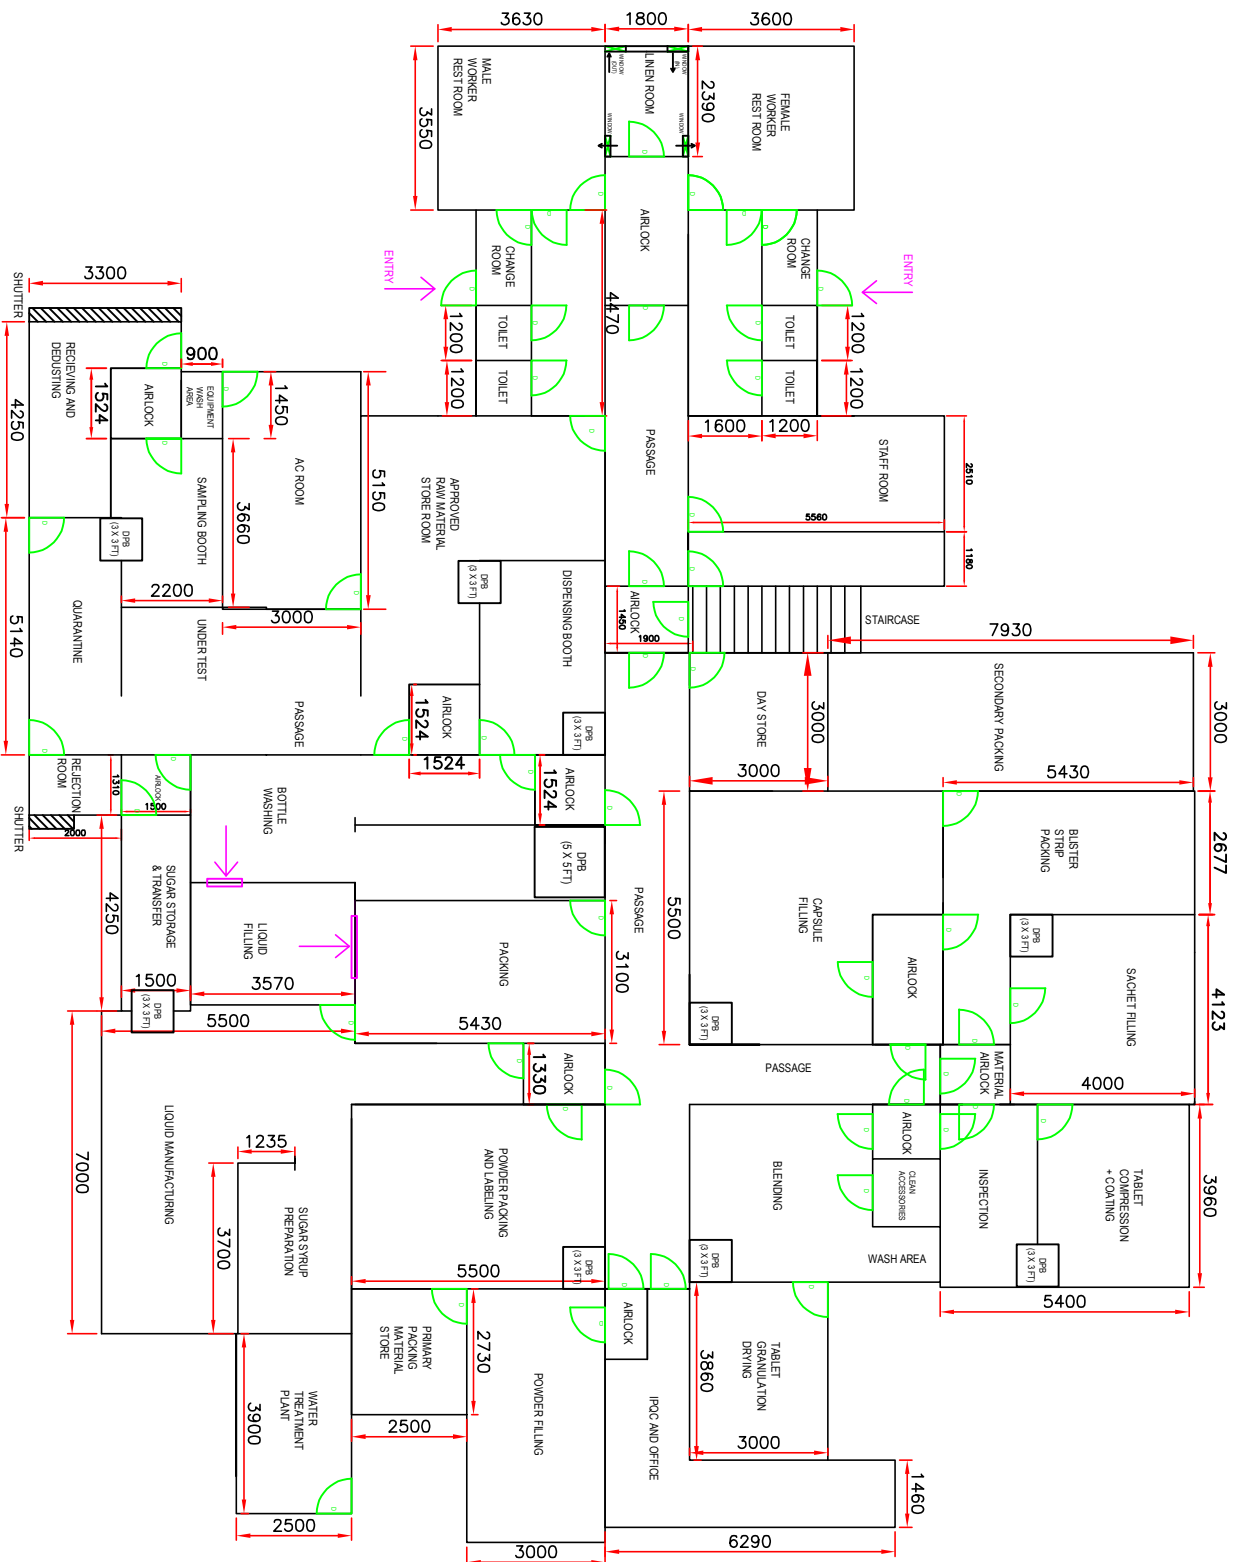

# GROUND FLOOR PLAN

ALL DIMENSIONS ARE IN - MM